


PLAN: FIRST LEVEL FLOOR PLAN
SCALE: 1"=4'

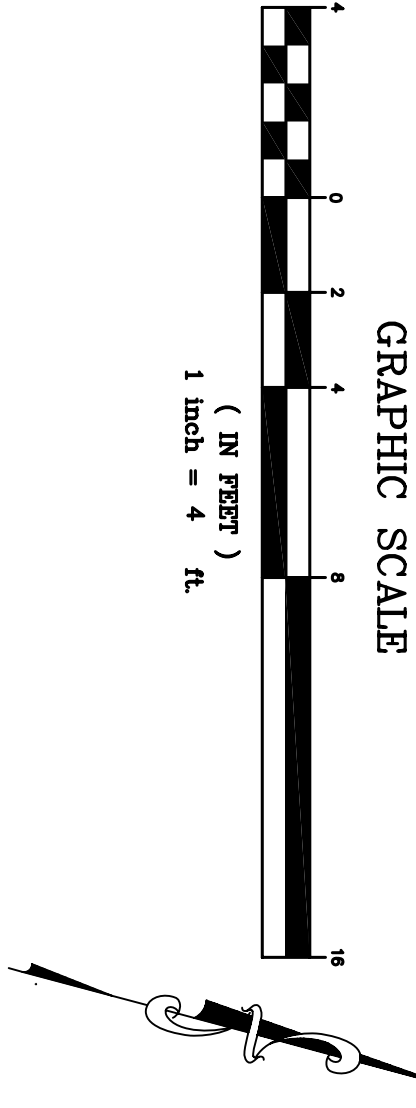

CONSTRUCTION CHANGE TABLE

CHANGE	DATE	EFFECTED OR ADDED SHEET NUMBERS

NOTES:
RETAINING WALLS SHOWN ON THESE PLANS ARE FOR INFORMATION ONLY. A SEPARATE BUILDING PERMIT AND INSPECTION WILL BE REQUIRED FROM THE BUILDING INSPECTION DEPARTMENT FOR THEIR CONSTRUCTION.
FOR PRIVATE FORCE MAIN SIDEWALK UNDER DRAIN WITHIN 7400 VISTA DEL MAR AVE. UPPER F.F. ELEV.=28.00 LOWER F.F. ELEV.=16.5
ALL DAMAGED SIDEWALK SHALL BE REPLACED TO THE SATISFACTION OF THE CITY ENGINEER.
CATCH BASINS WITH * WILL USE FILTERS PER DETAIL ON SHEET NO. 7.

PRIVATE CONTRACT

GRADING AND IMPROVEMENT PLANS FOR:
DOUGLAS RESIDENCE
7480 VISTA DEL MAR AVE.
FIRST LEVEL FLOOR PLAN
PORTION OF PUEBLO LOT 1260

CITY OF SAN DIEGO, CALIFORNIA
DEVELOPMENT SERVICES DEPARTMENT
SHEET 5 OF 9 SHEETS

DATE	DESCRIPTION	BY	APPROVED	DATE	REVISION

DATE STARTED: _____ DATE COMPLETED: _____

CONTRACTOR: _____

INSPECTOR: _____

AS-BUILTS

1884407-6246236
MADR3 COORDINATES
245-1683
LABORER COORDINATES
XXXXX-5-D