


**PREVIOUS AND CURRENT CONTOUR ELEVATIONS EXHIBIT
(AFTER DUAL PROPERTY CONSTRUCTION GRADING)
CONTOUR ELEVATIONS ON SEPTEMBER 29, 2006**

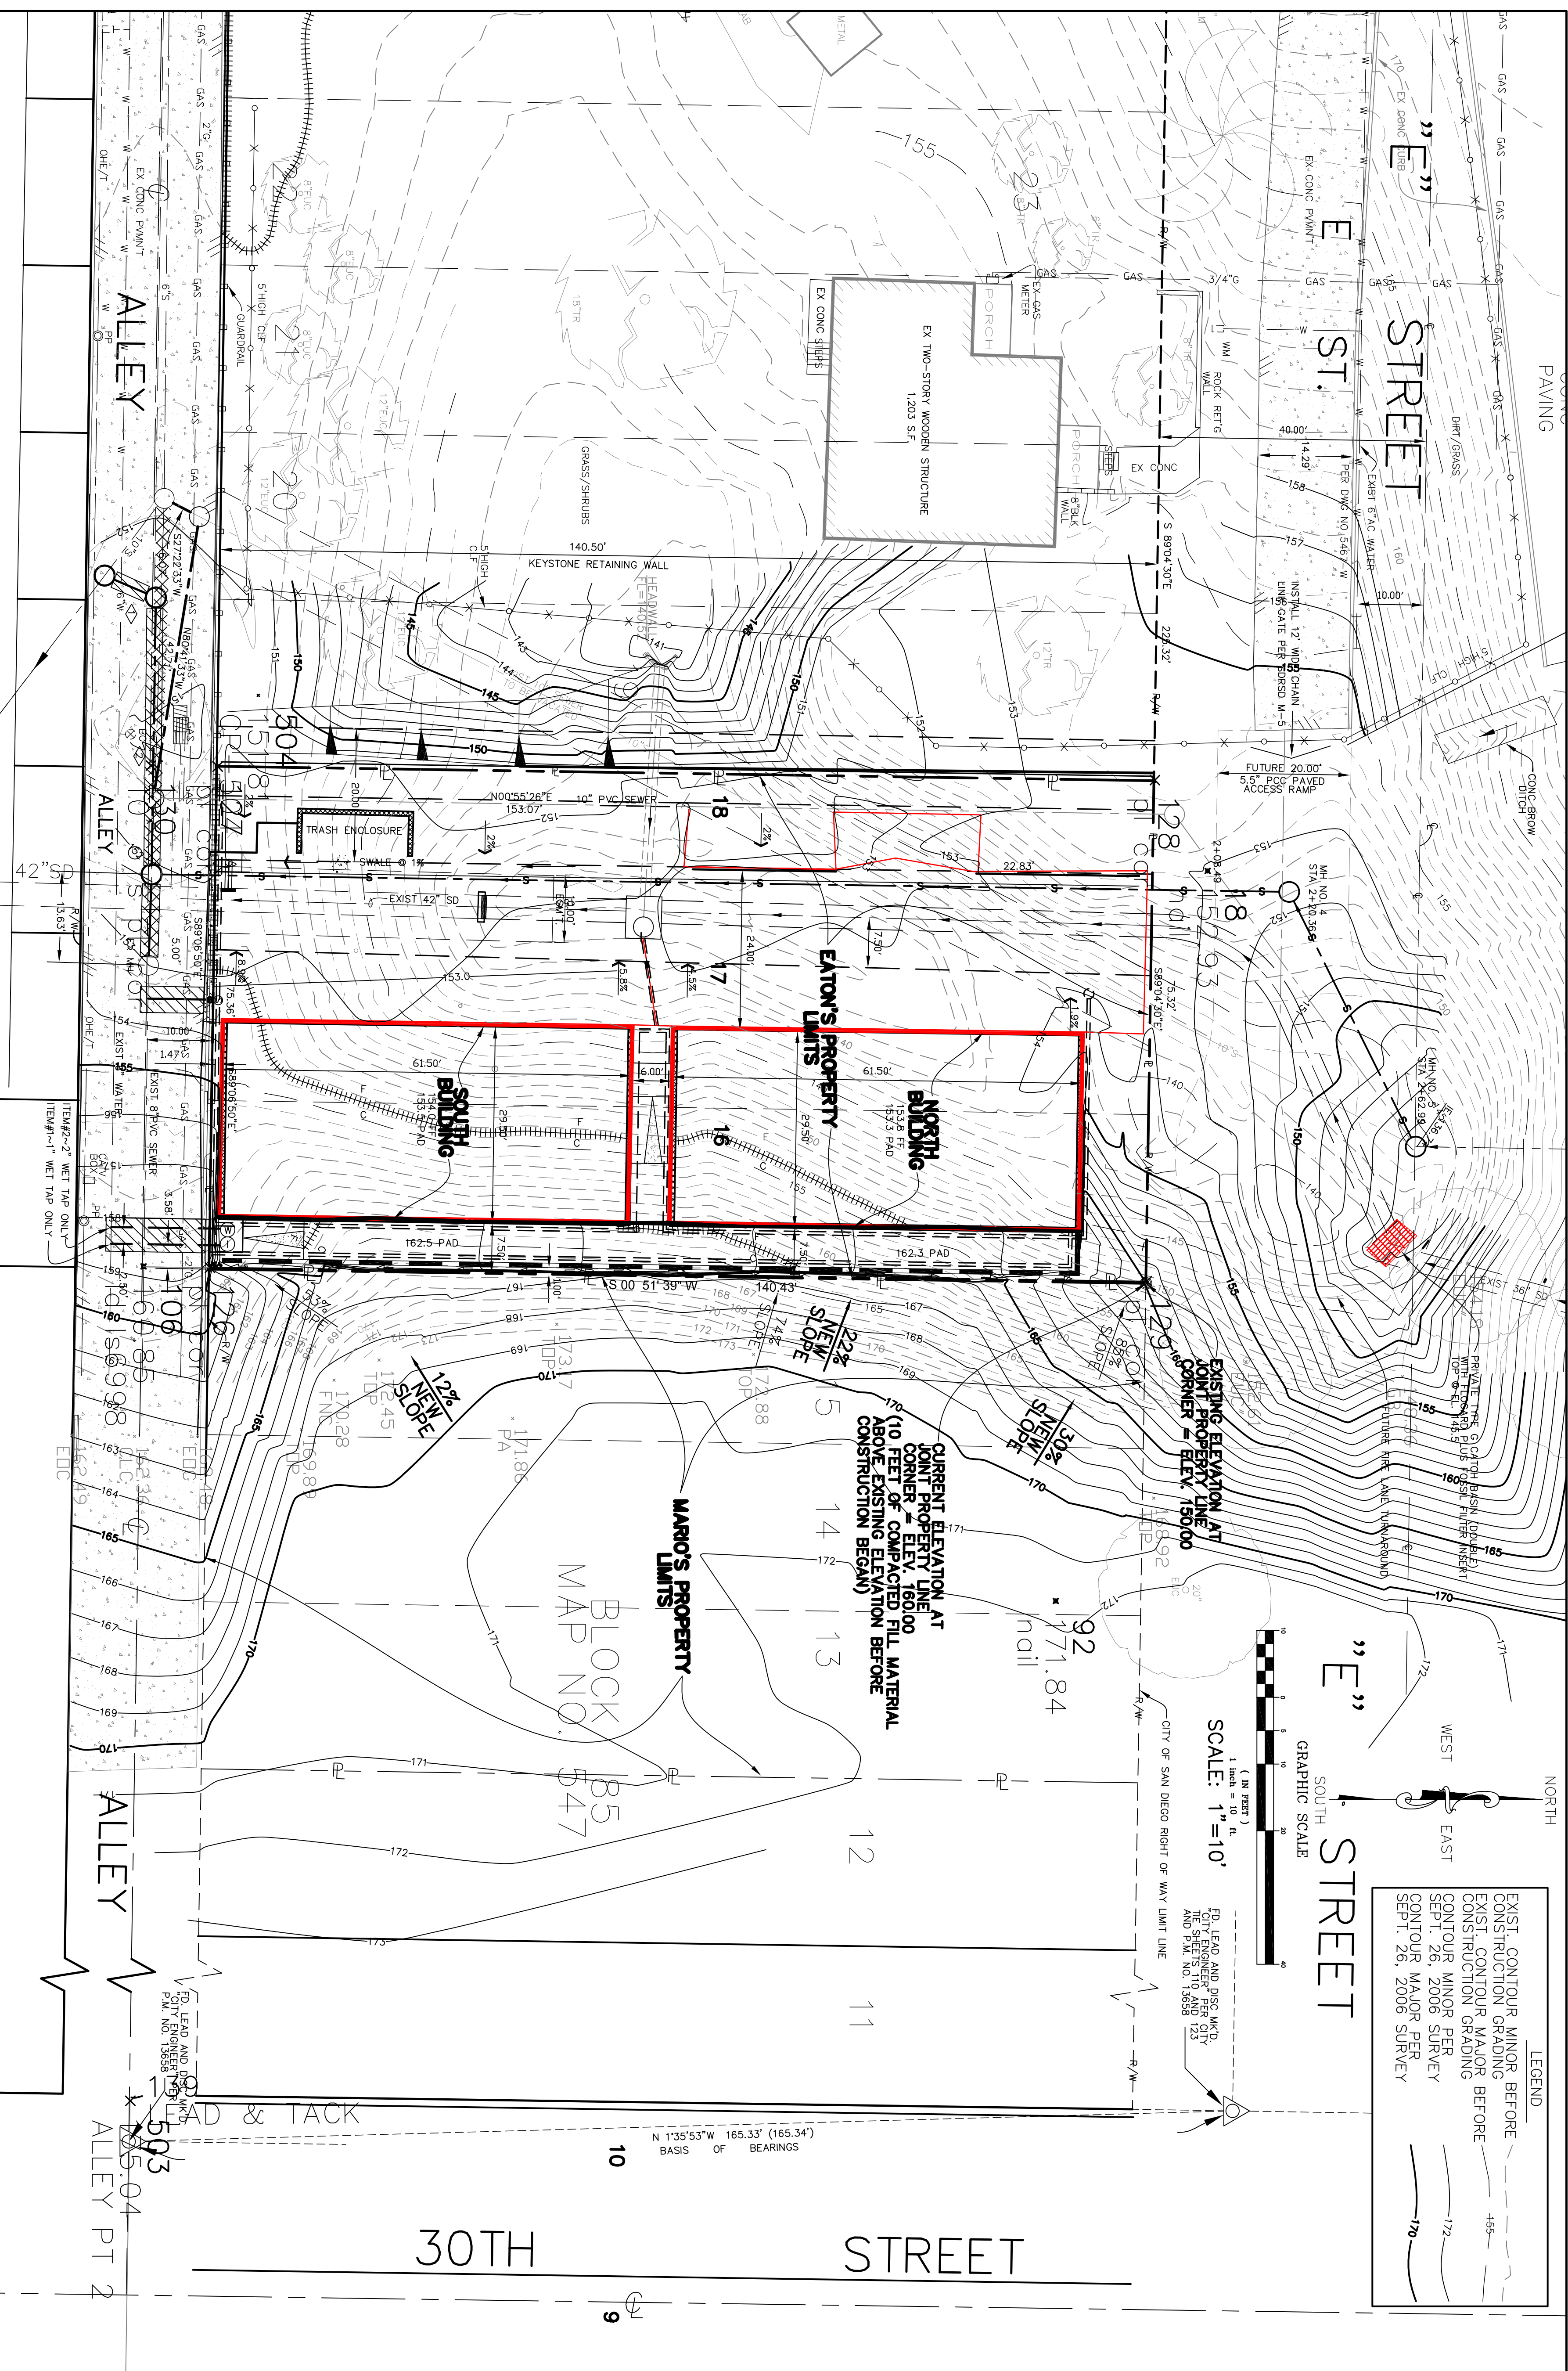

IMPORTANT NOTE:
THE INFORMATION AND DATA ON THIS EXHIBIT CANNOT BE
USED OR REPRODUCED WITHOUT THE PERMISSION OF ALTA
CONSULTANTS.

PRIVATE CONTRACT
CURRENT GRADING EXHIBIT - MAY 2004 FOR:
LOTS 16, 17 & 18, BLK 85 MORSSES SUB OF PL 1150
AND
LOTS 13, 14, 15, BLK 85 MORSSES SUB OF PL 1150

SHEET 2 OF 2